



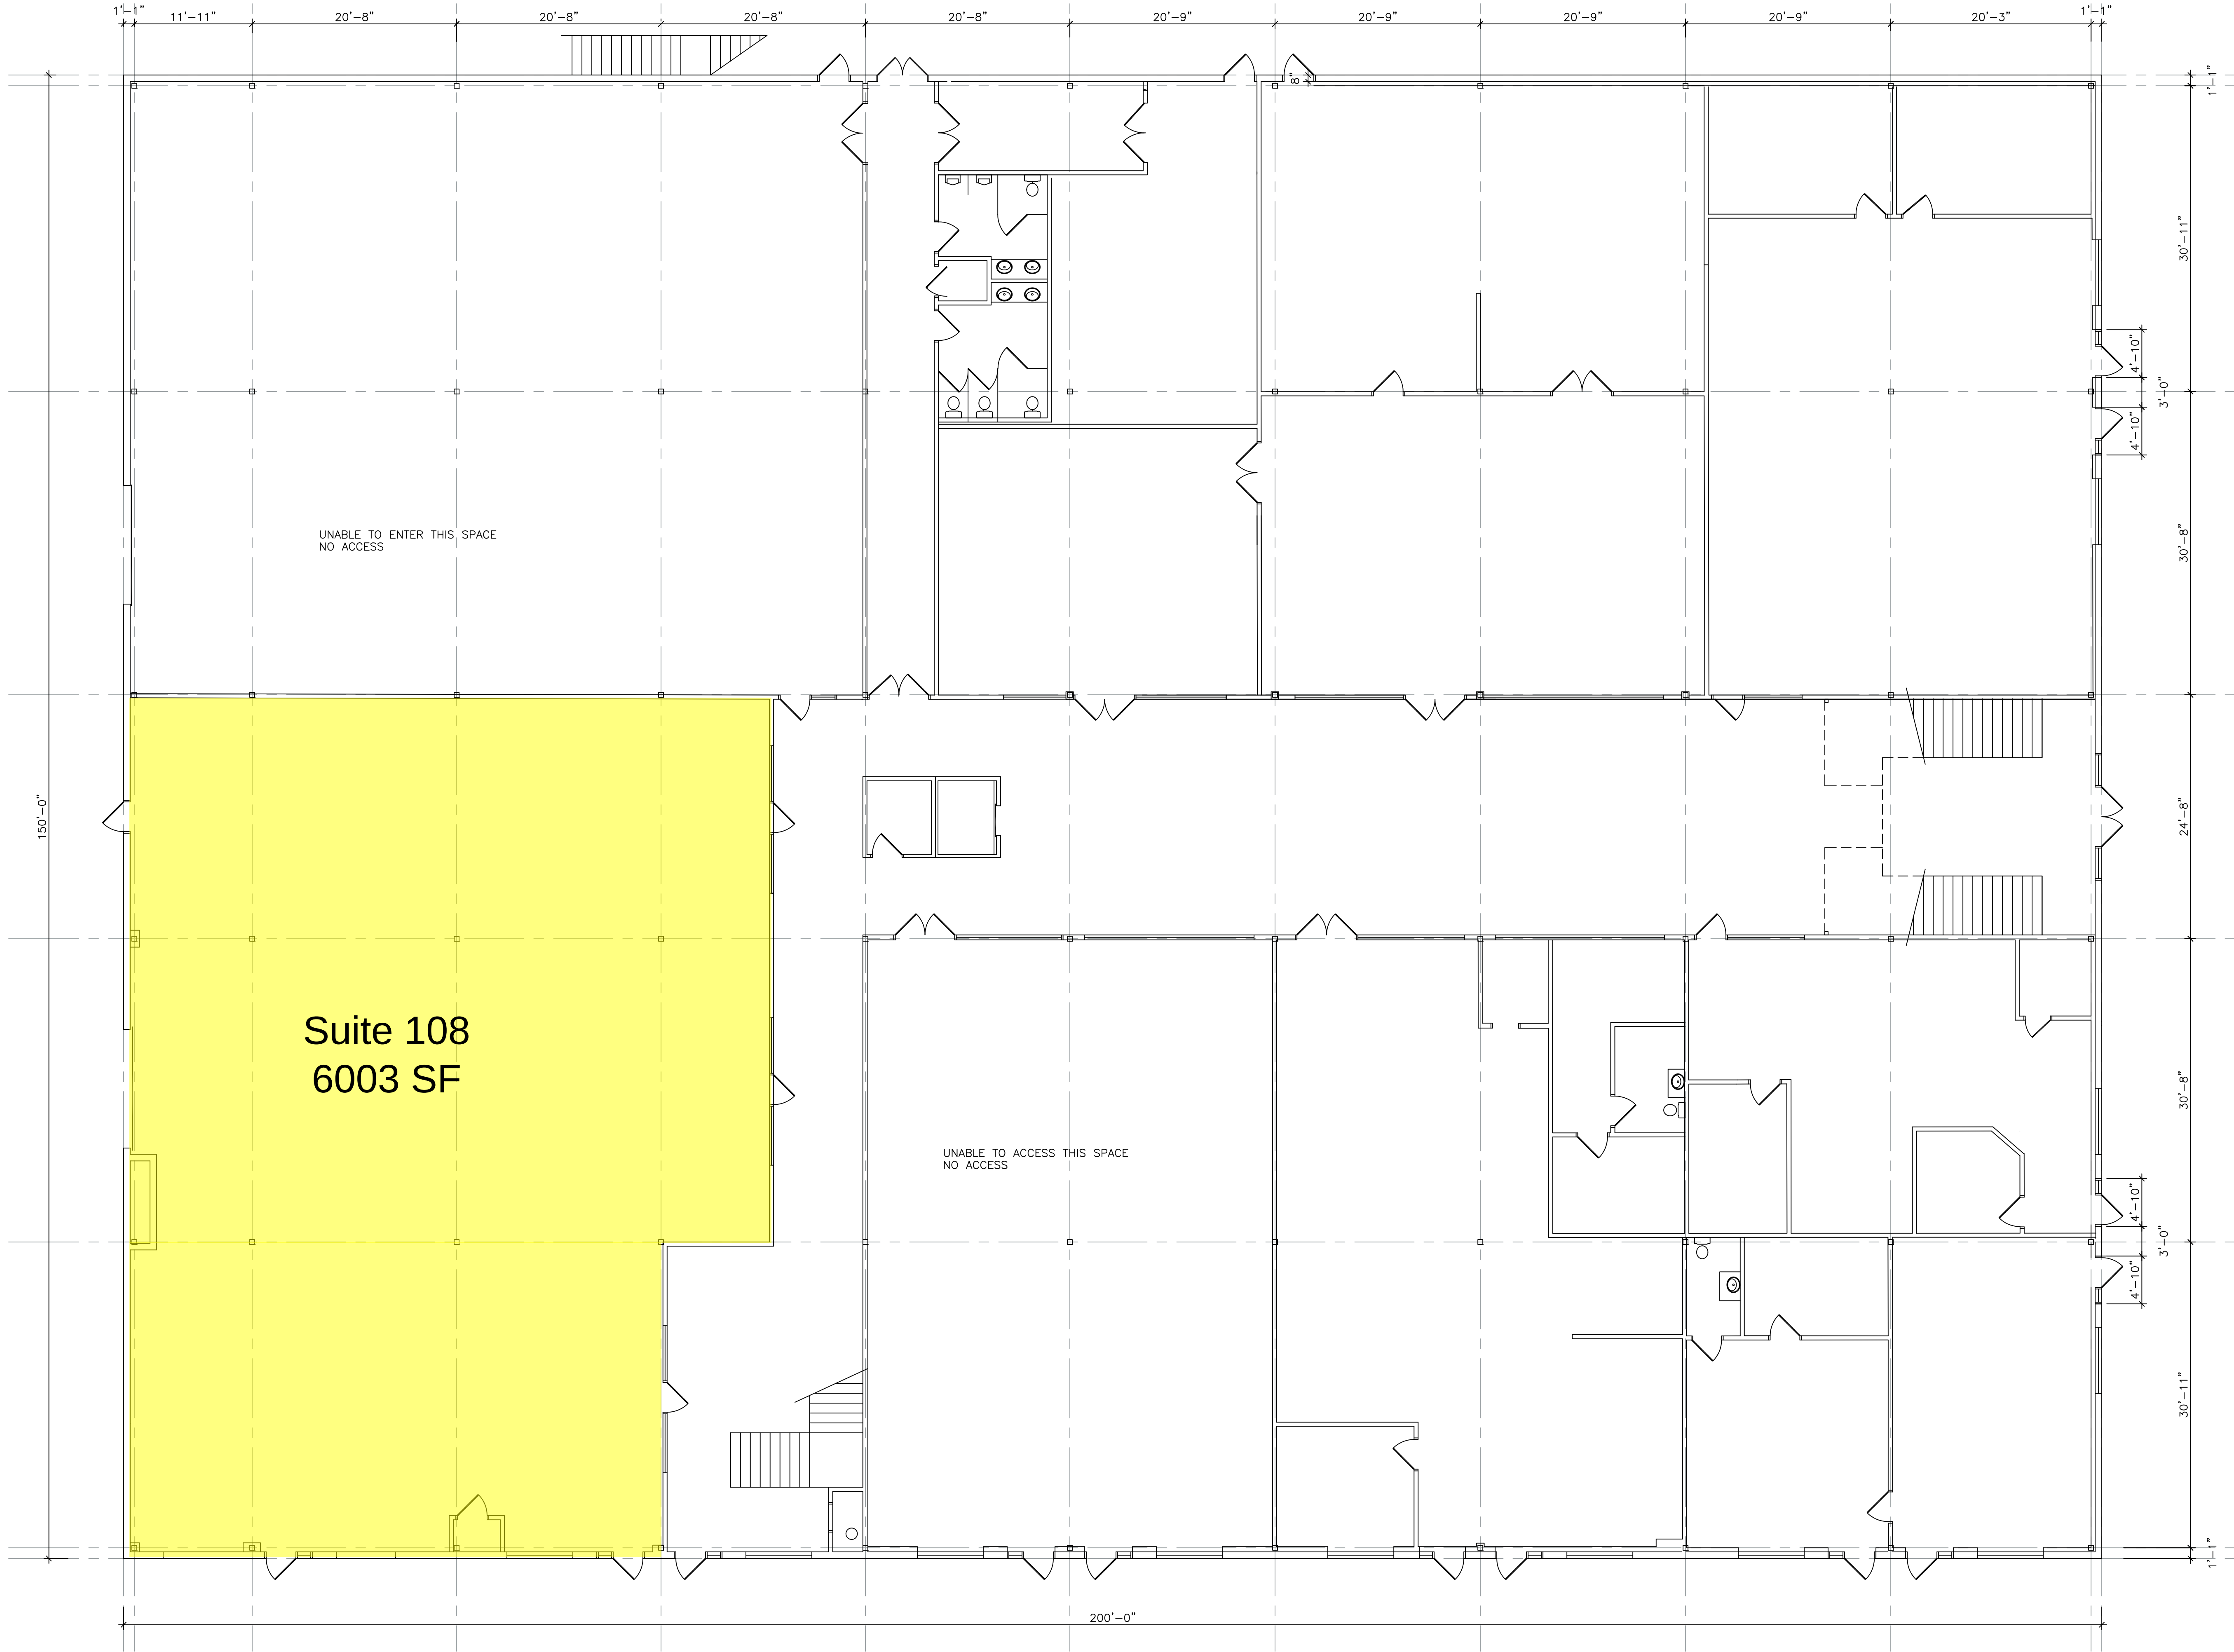

FIRST FLOOR PLAN

SCALE: 1/8" = 1'-0"

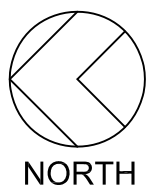

ARCH. PROJECT NO:	XX-XXX
DATE:	XX-XXX
DRAWN BY:	BRENT
CHECKED BY:	
DESIGNED BY:	
© COPYRIGHT VDG ARCHITECTS	

DATE	REVISION

SHEET TITLE
A-1.10
ARCHITECTURAL 1 of 1

VDG

VINCENT DESIGN GROUP, INC.
ARCHITECTS AND PLANNERS

401 EAST 1700 SOUTH, SALT LAKE CITY, UTAH - (801-484-2046)

FIELD MEASURE FOR:

NAI PREMIER
SPRING CREEK MALL

PROVIDENCE, UTAH
FIRST FLOOR PLAN

ALL IDEAS, DESIGNS, ARRANGEMENTS, AND PLANS INDICATED OR REPRESENTED BY THIS DRAWING ARE OWNED BY AND THE PROPERTY OF VINCENT DESIGN GROUP, INC. AND WERE CREATED, EVOLVED, AND DEVELOPED WITH THIS SPECIFIED PROJECT. NONE OF THE IDEAS, DESIGNS, ARRANGEMENTS, OR PLANS SHALL BE USED BY OR DISCLOSED TO ANY PERSON, FIRM, OR CORPORATION FOR ANY PURPOSE WHATSOEVER WITHOUT WRITTEN CONSENT OF VINCENT DESIGN GROUP, INC. WARNING: REPRODUCTION HEREOF IS A CRIMINAL OFFENSE UNDER 18 U.S.C. SEC. 506. UNAUTHORIZED DISCLOSURE MAY CONSTITUTE TRADE SECRET MISAPPROPRIATION, IN VIOLATION OF I.C. 24-2-2-31 ET. SEQ. AND OTHER LAWS.